



Mezzanine Floor Plan

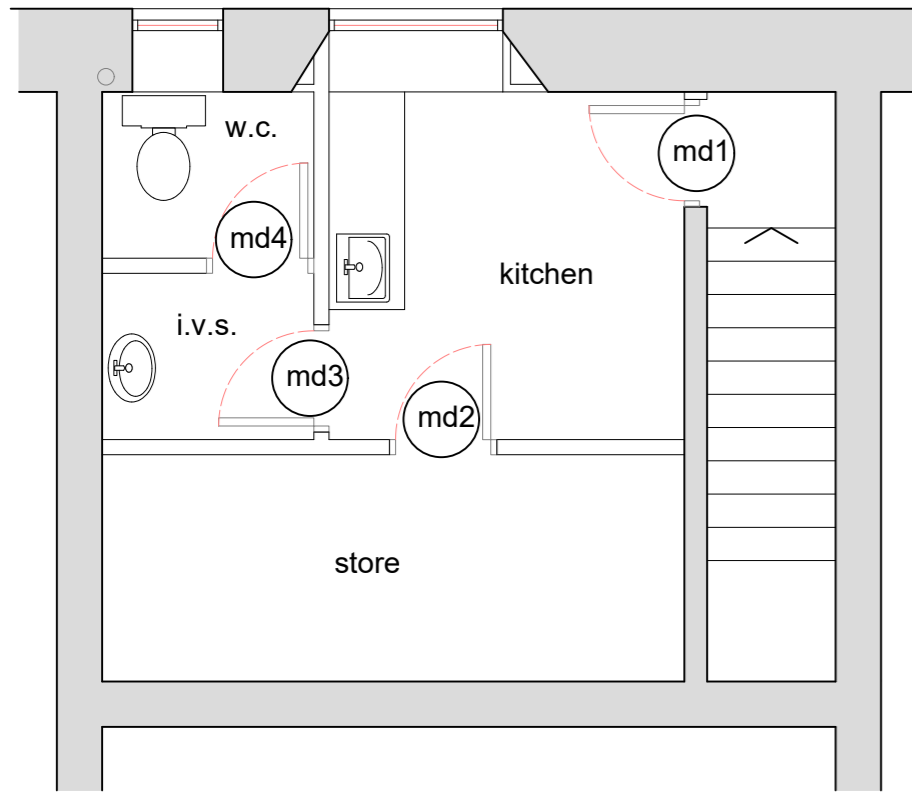

Ground Floor Plan

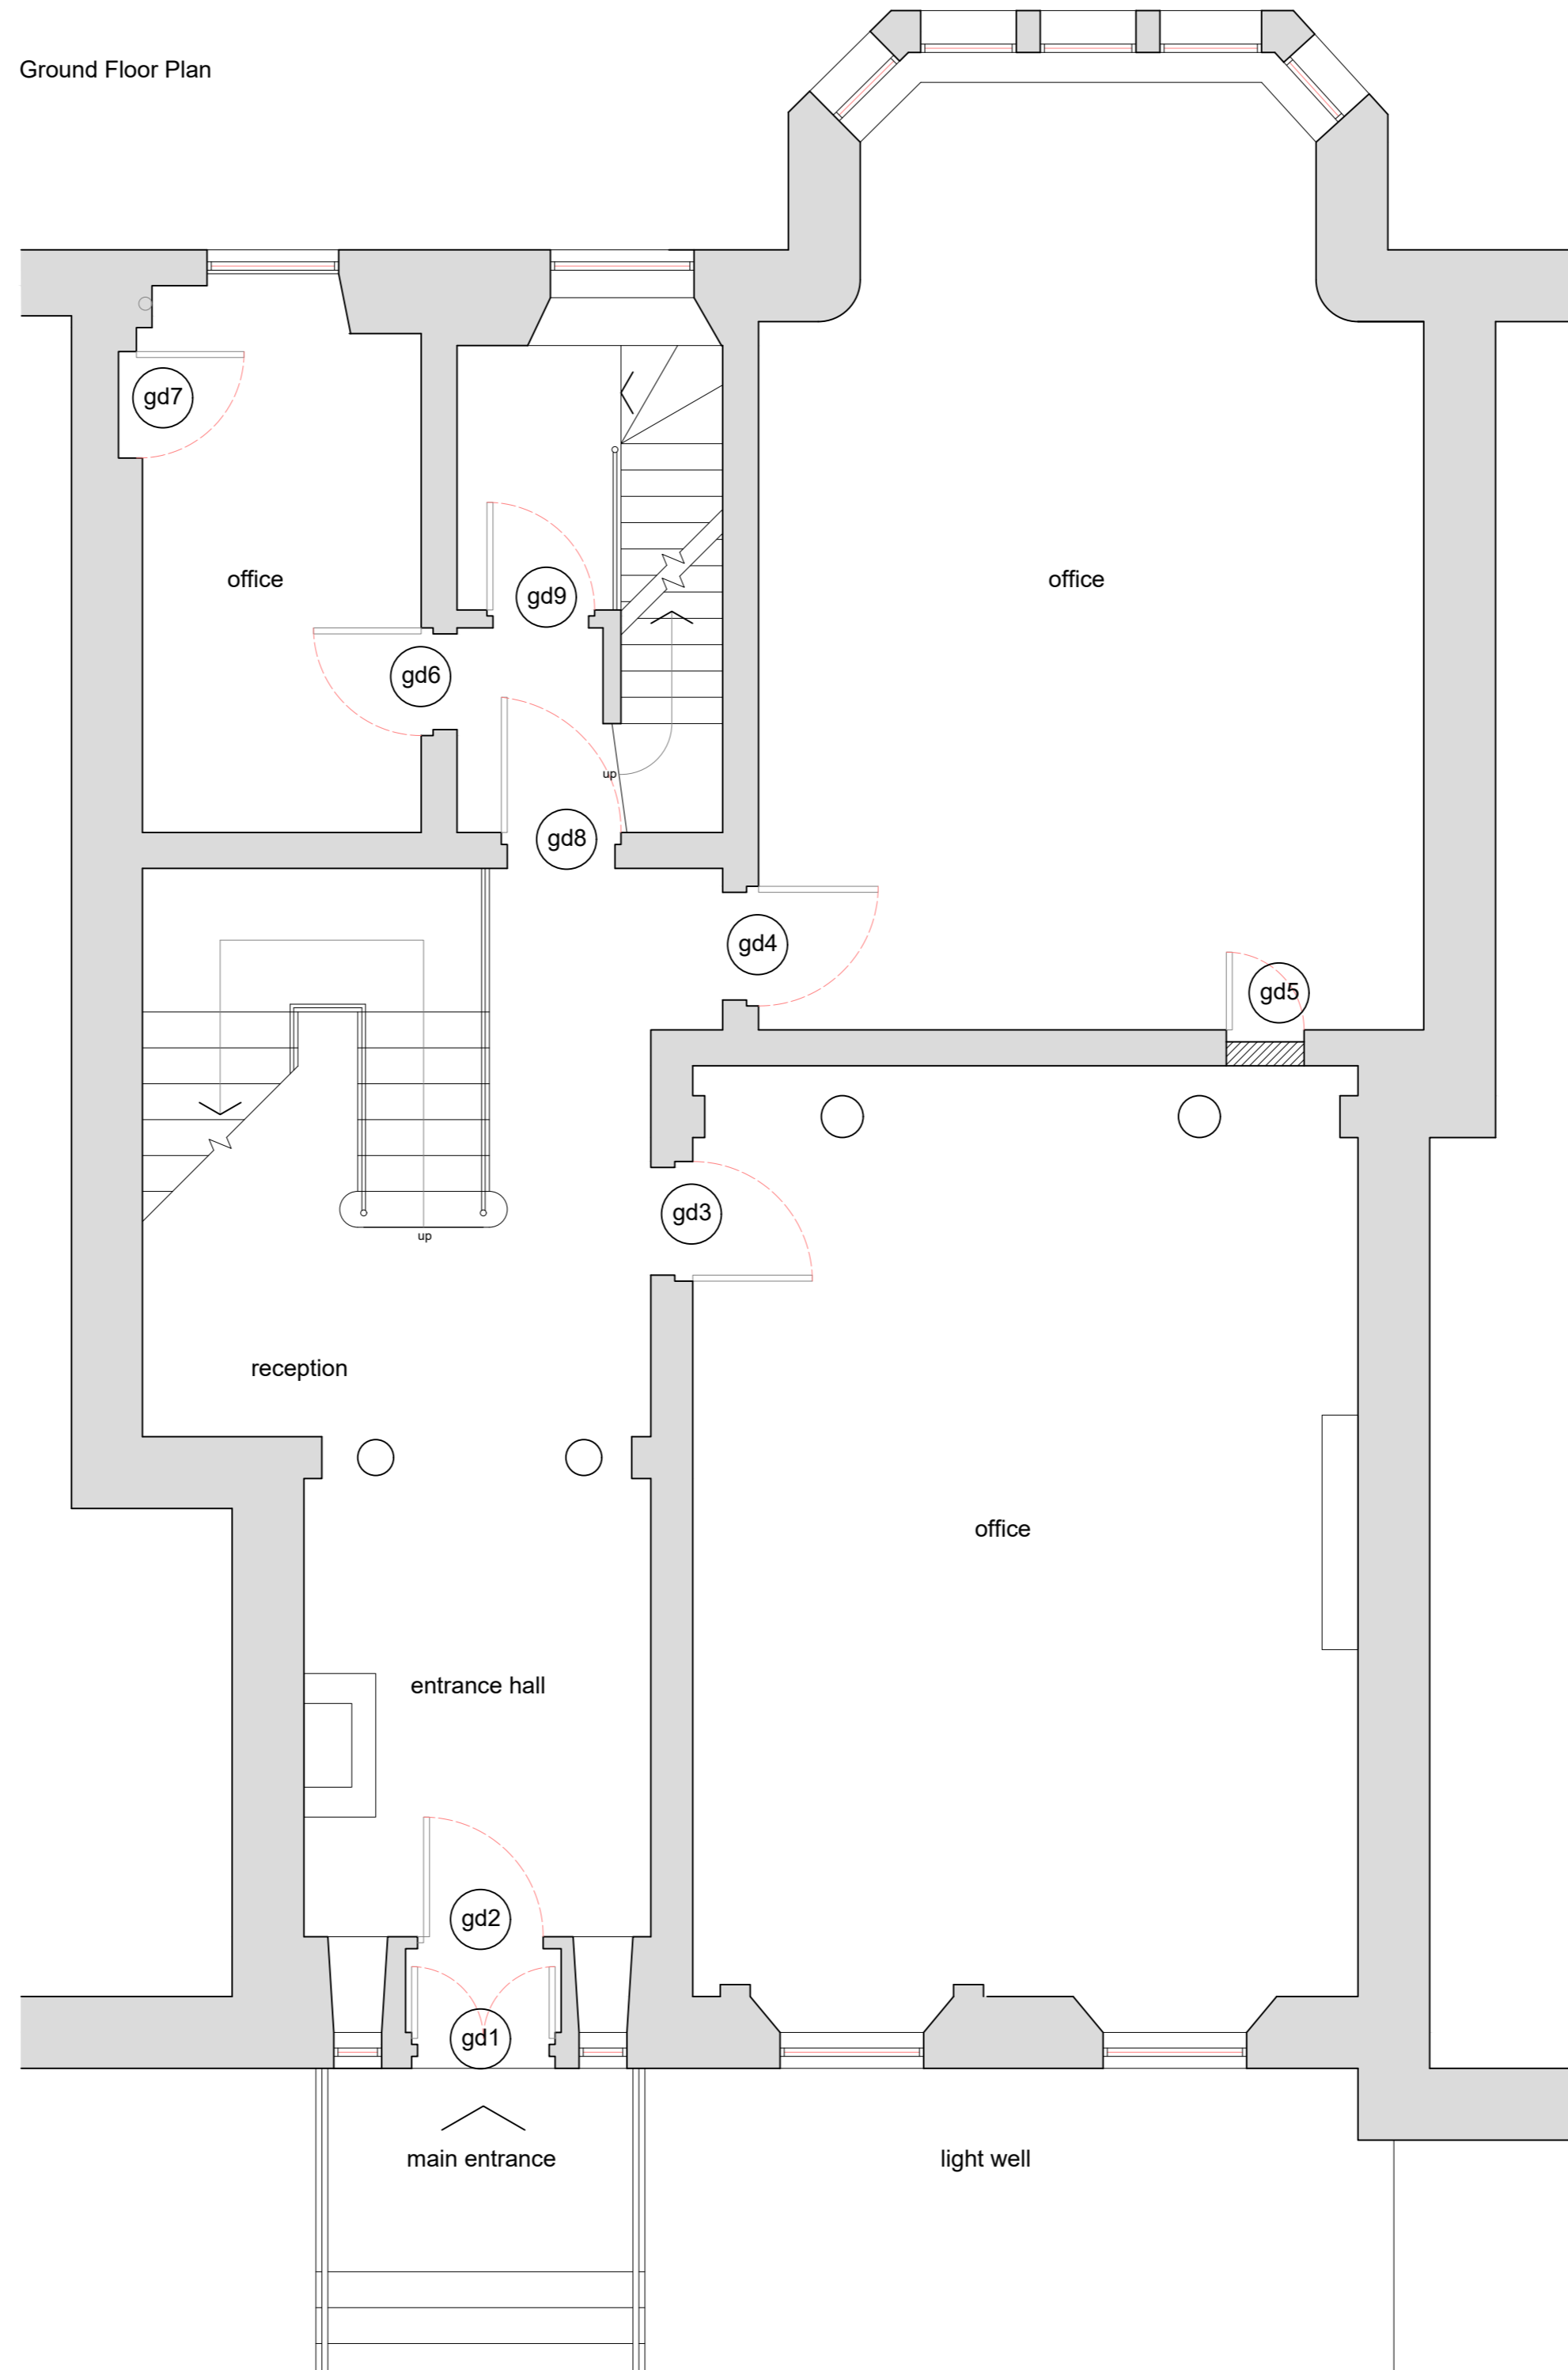

Notes

Do not scale from this drawing. All dimensions to be checked on site prior to construction and any discrepancies reported to the Architect. Copyright reserved.

Revisions

Status

Client

Project

11 PARK CIRCUS
GLASGOW

Title

GROUND / MEZZANINE
FLOOR PLAN

Scale	Size	Date	Drawn	Checked
1:50	A2	-	-	-

Project No.

-


Drawing No.

(EX) 011-

Rev.

Notes
 Do not scale from this drawing. All dimensions to be checked on site prior to construction and any discrepancies reported to the Architect. Copyright reserved.

First Floor Plan

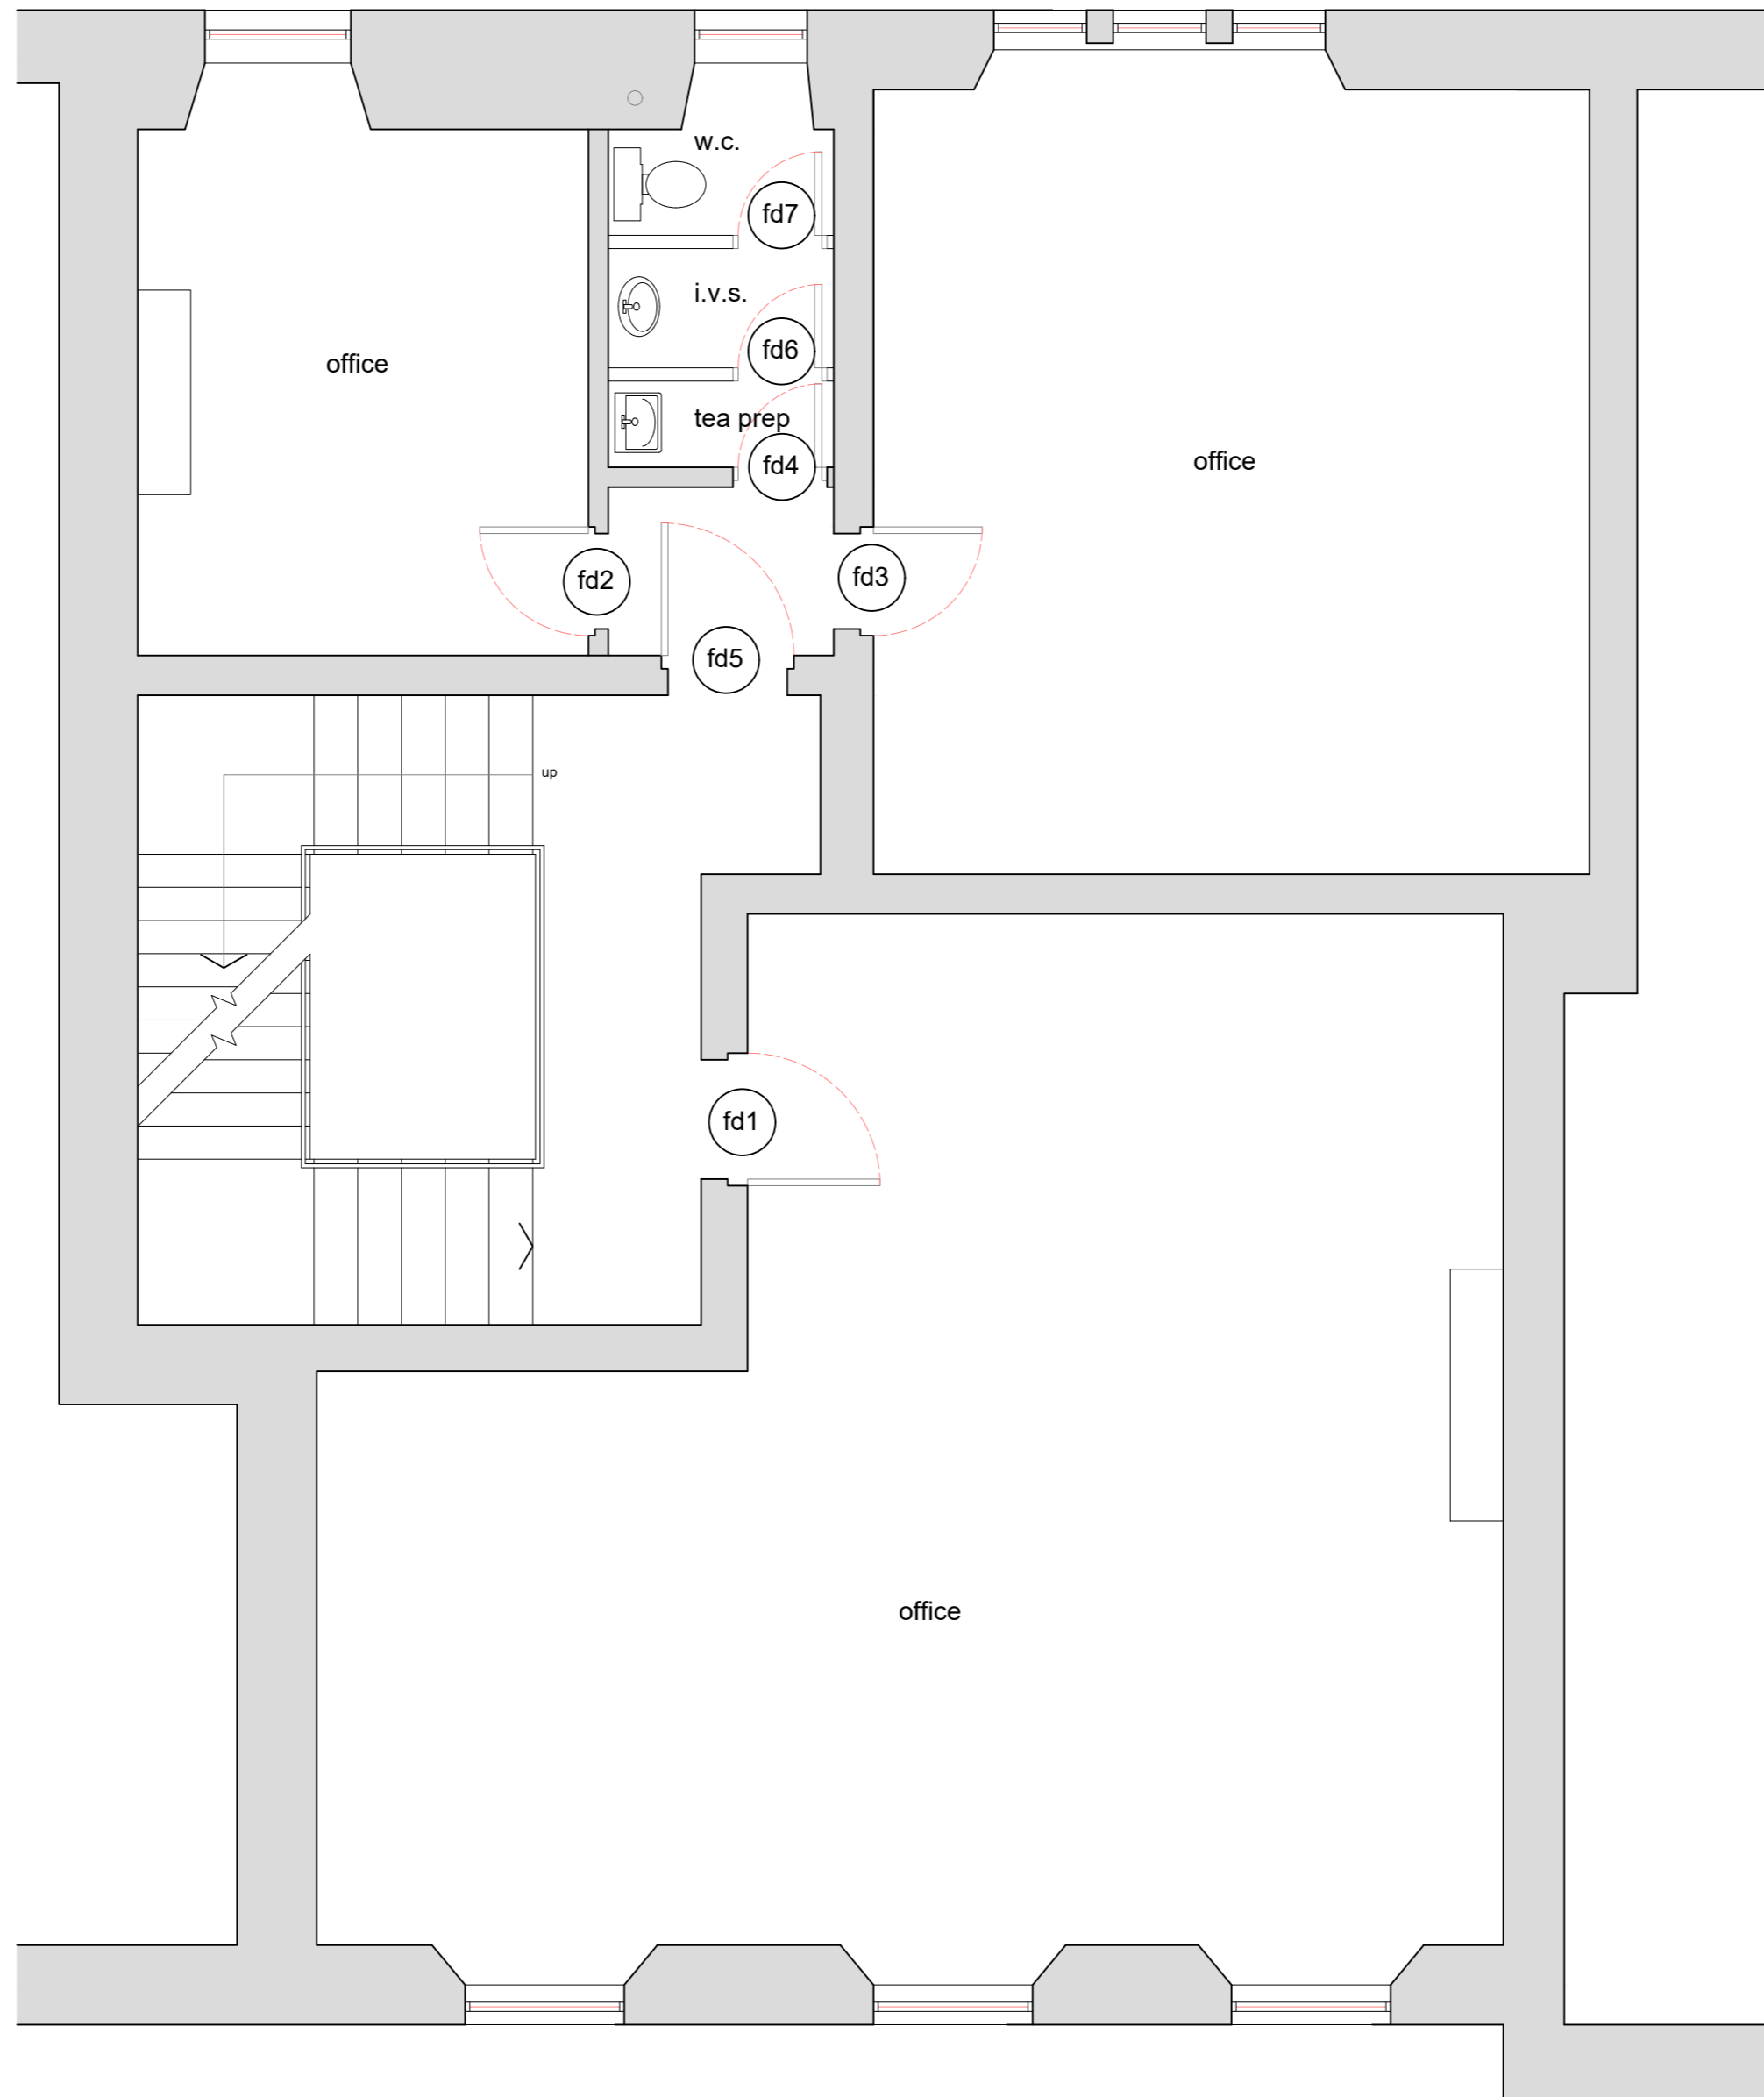


Revisions	
Status	-
Client	-
Project	11 PARK CIRCUS GLASGOW
Title	FIRST FLOOR PLAN
Scale	1:50
Size	A2
Date	-
Drawn	-
Checked	-

Project No.	Drawing No.	Rev.
-	(EX) 012-	

Notes
 Do not scale from this drawing. All dimensions to be checked on site prior to construction and any discrepancies reported to the Architect. Copyright reserved.

Second Floor Plan

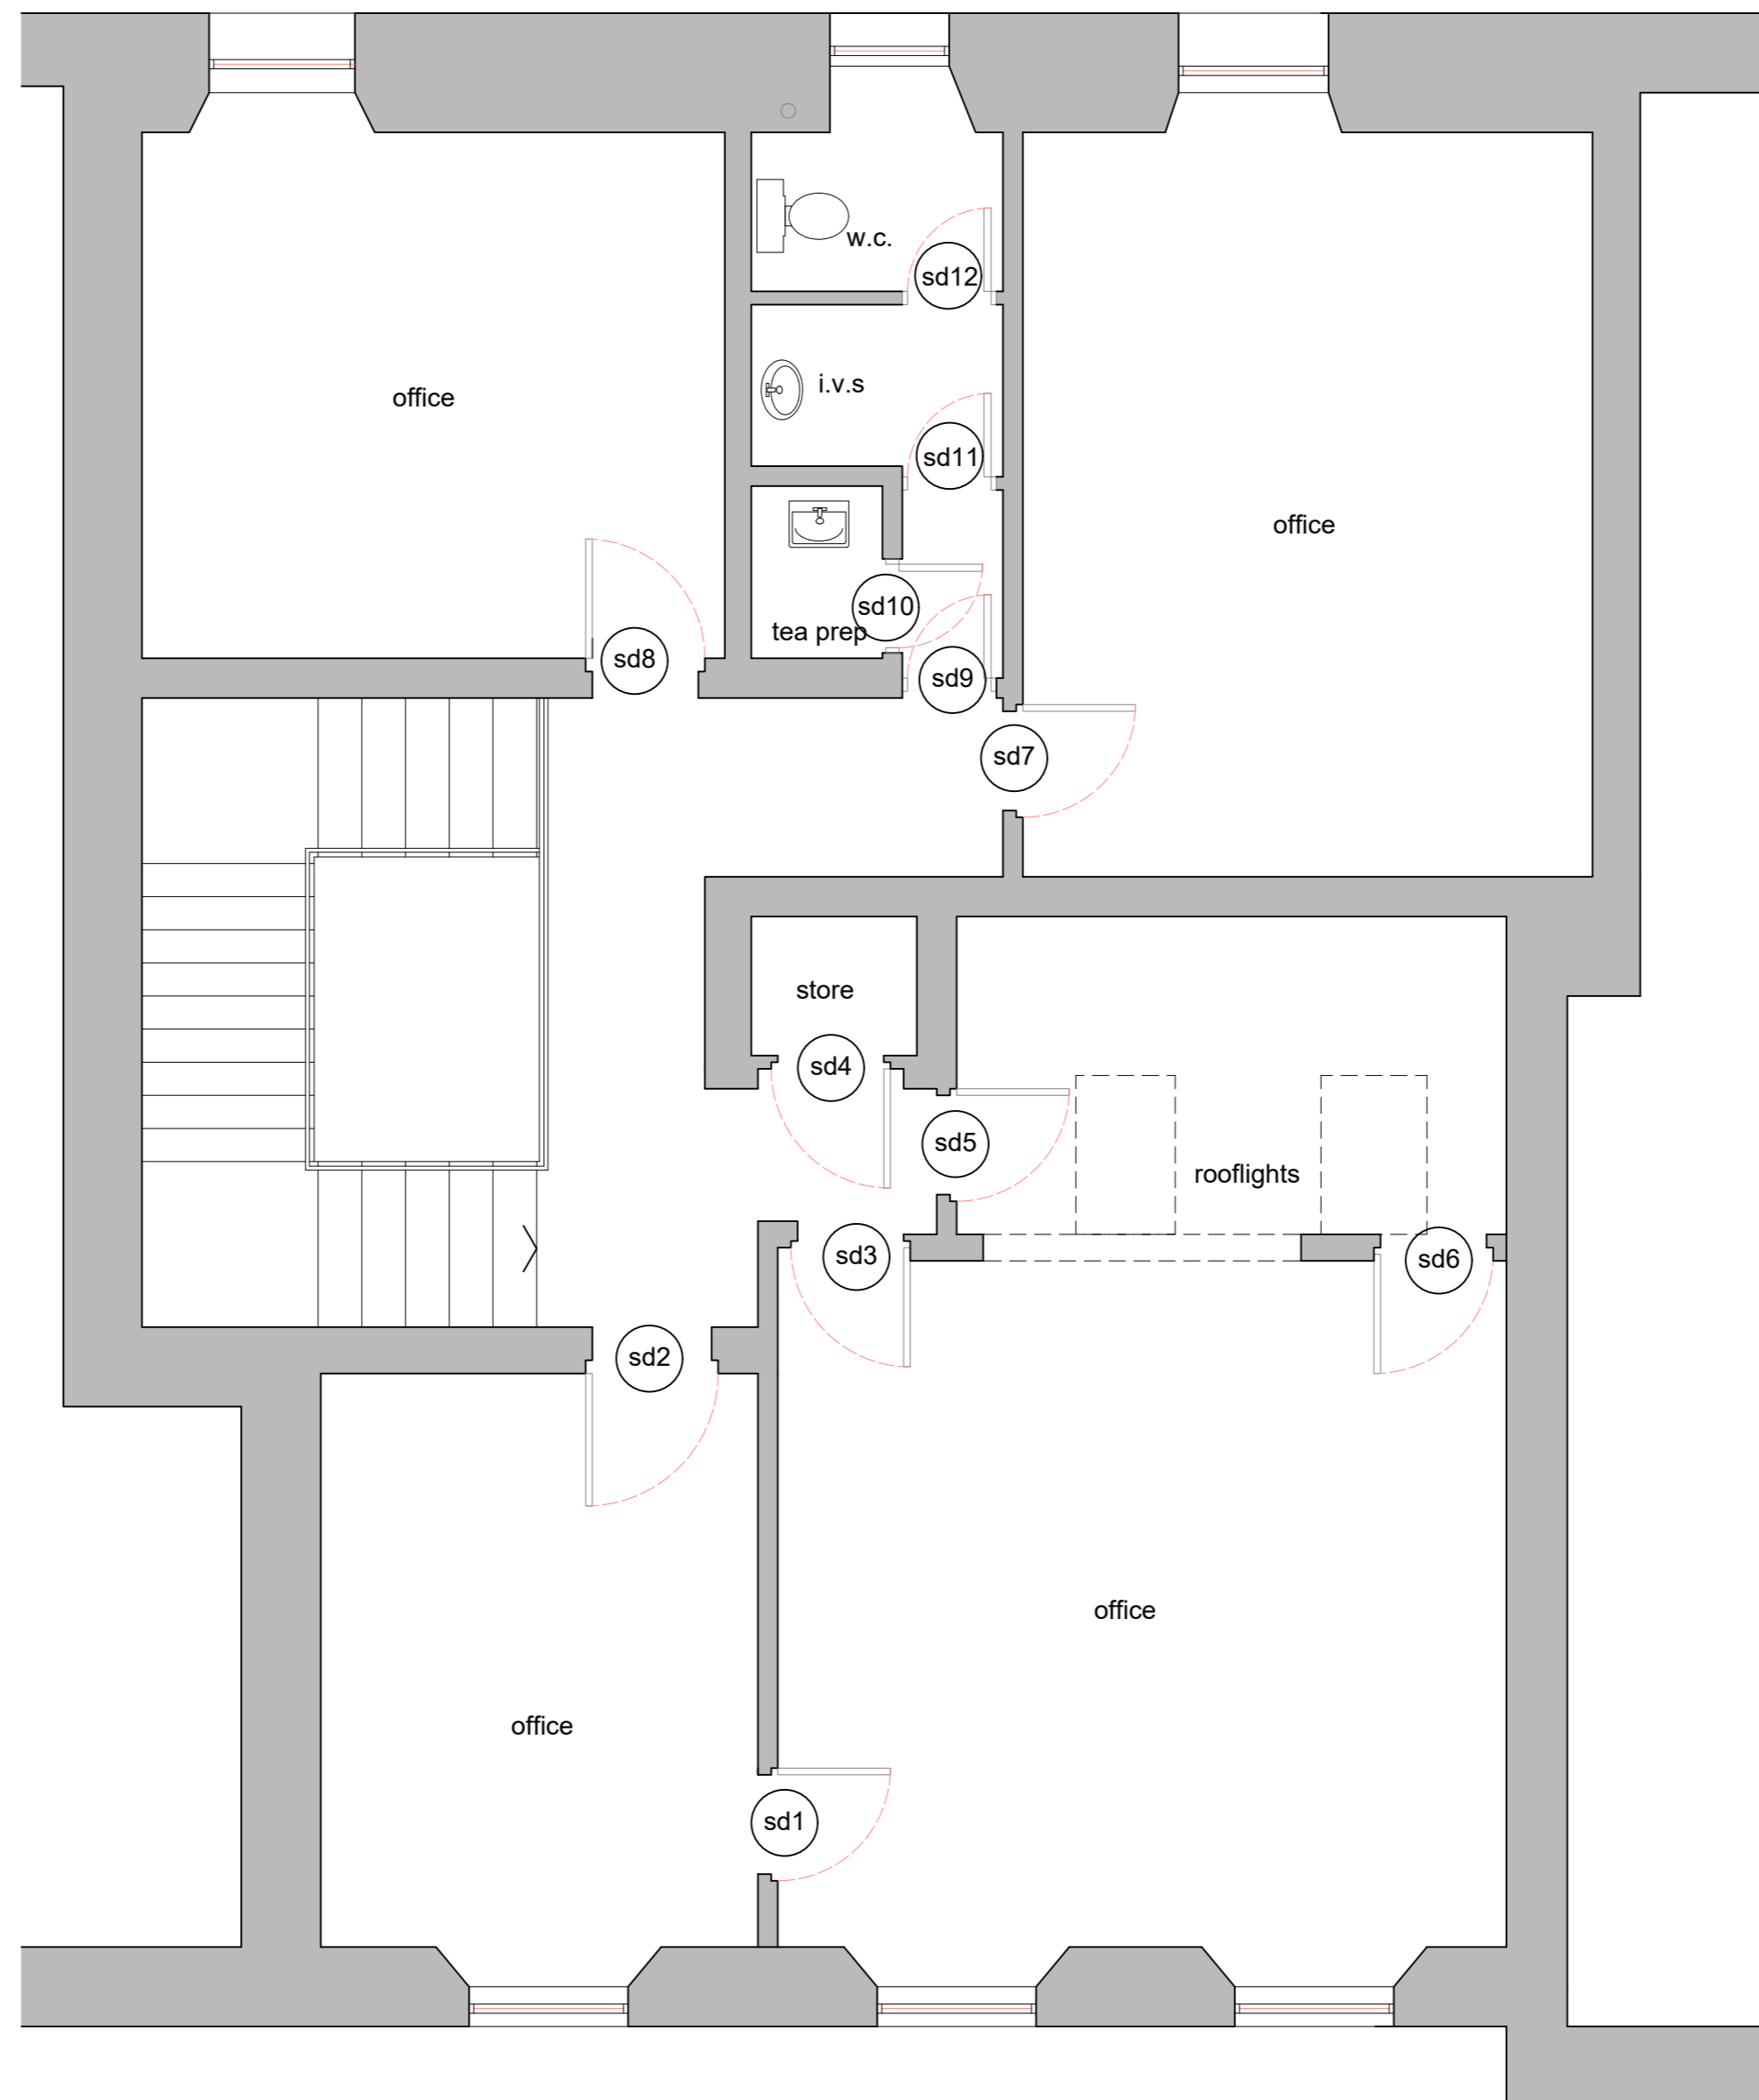

Revisions	
Status	-
Client	-
Project	11 PARK CIRCUS GLASGOW
Title	SECOND FLOOR PLAN
Scale	1:50
Size	A2
Date	
Drawn	
Checked	